


BREST




EICHE
OAK
CHÊNE
EIK
QUERCIA

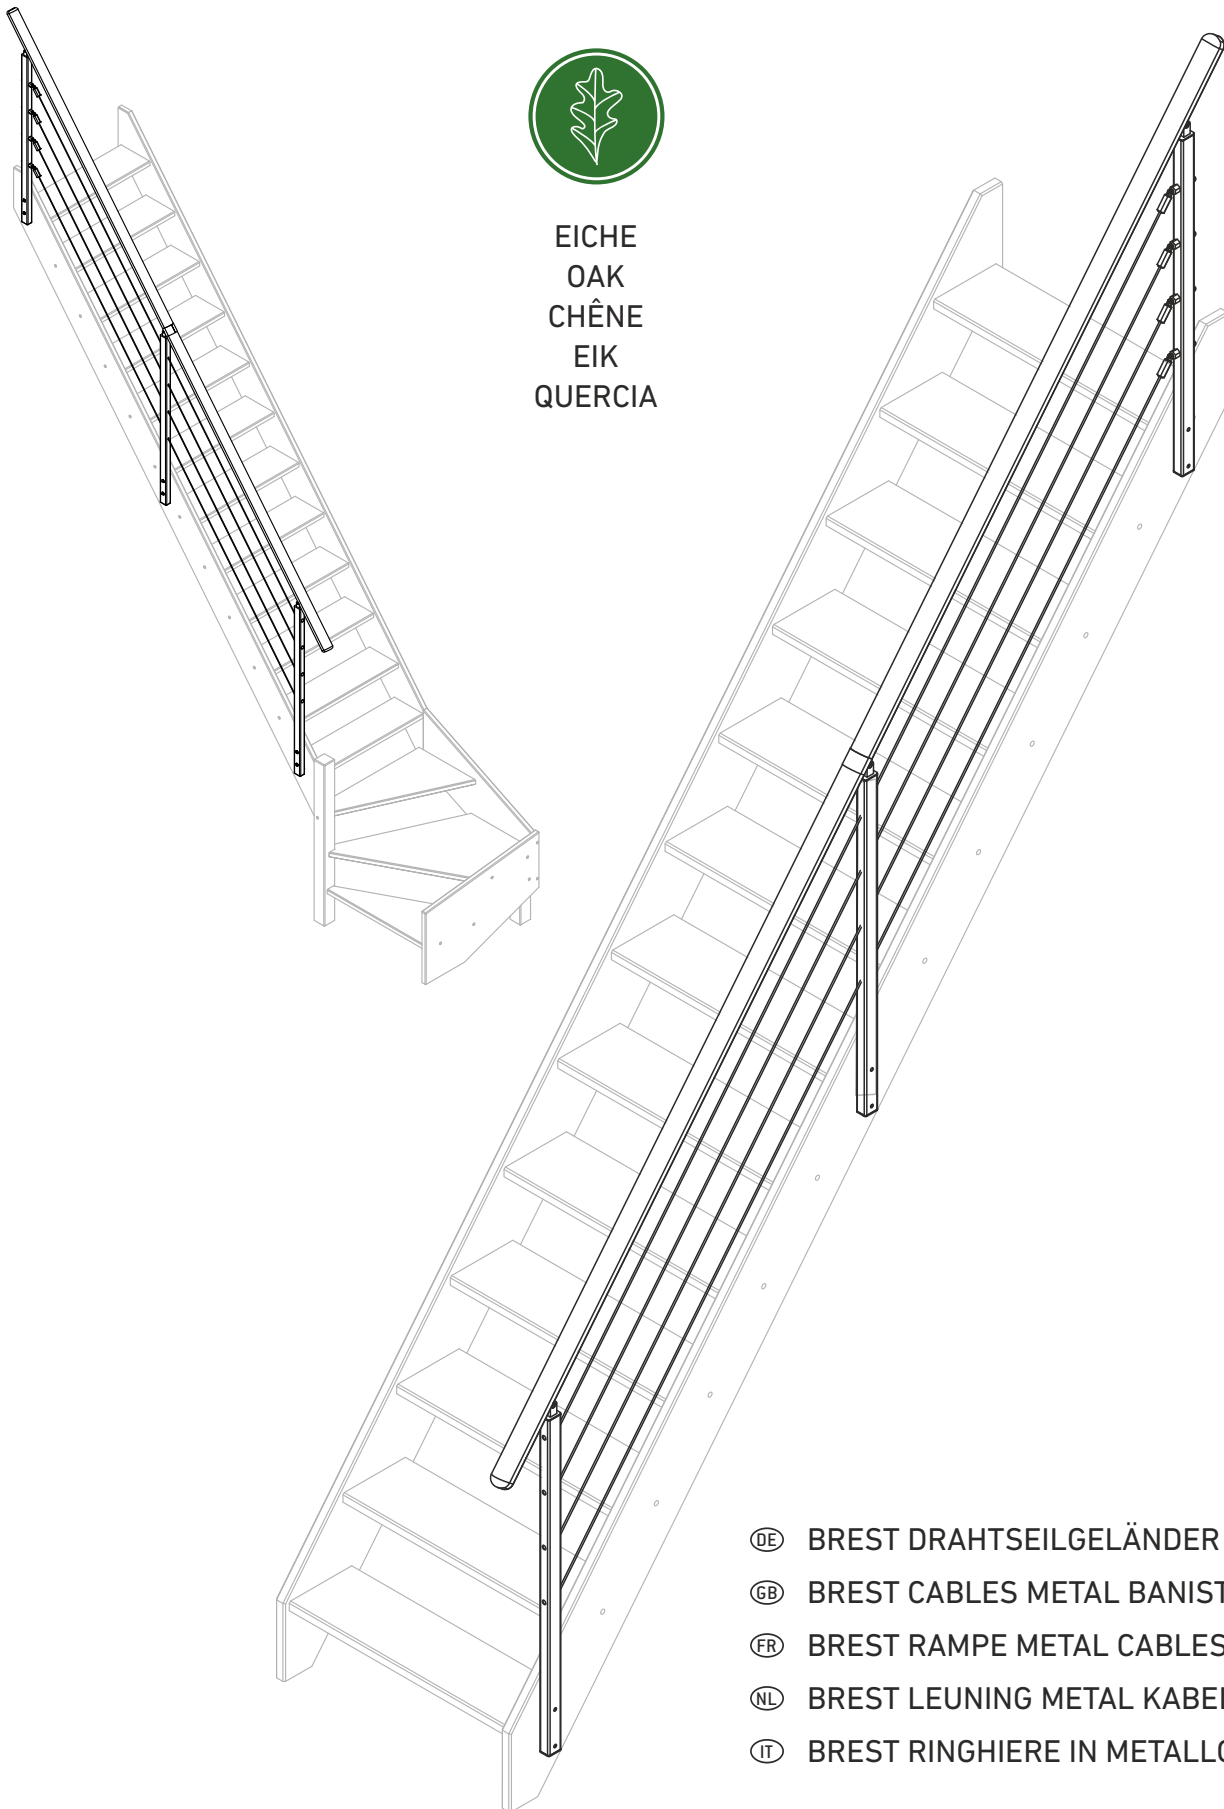


- ⒹE BREST DRAHTSEILGELÄNDER METALL
- ⒼB BREST CABLES METAL BANISTER
- ⒻR BREST RAMPE METAL CABLES
- ⒼL BREST LEUNING METAL KABELS
- ⒾT BREST RINGHIERE IN METALLO CON CAVI

01 x1 30x40x955 	02 x1 30x40x955 	03 x1 30x40x955 	04 x2 40x50x1815 	05 x4 M6 	06 x4 Ø10x16 	07 x8 M6x6 HEX3 	08 x4 Ø4x3500 	09 x4 M6x55
				10 x2 20x40x250 	11 x4 M12x42 	12 x4 17x40 	13 x4 Ø15x10 	14 x3 M6x20
15 x1 20x40x395 	16 x1 45x50x55 	17 x6 M8x74 	18 x12 Ø4x24 	19 x6 M8 	20 x6 M8xØ16x1 	21 x1 HEX3 	 	

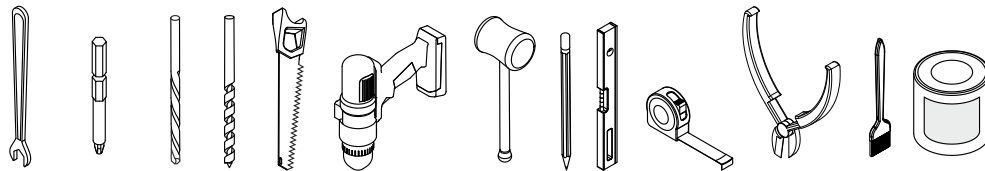


13 Ph2/3 08 04
15 Pz2/3
17


1

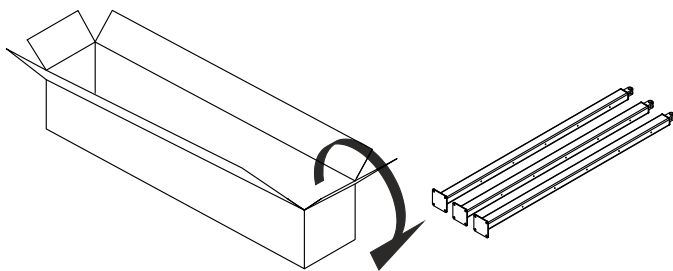


2

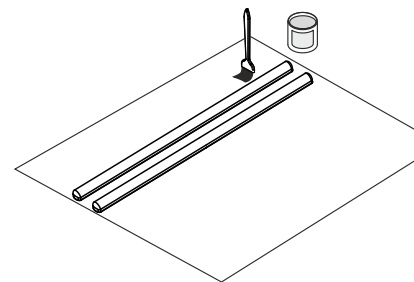

4 A

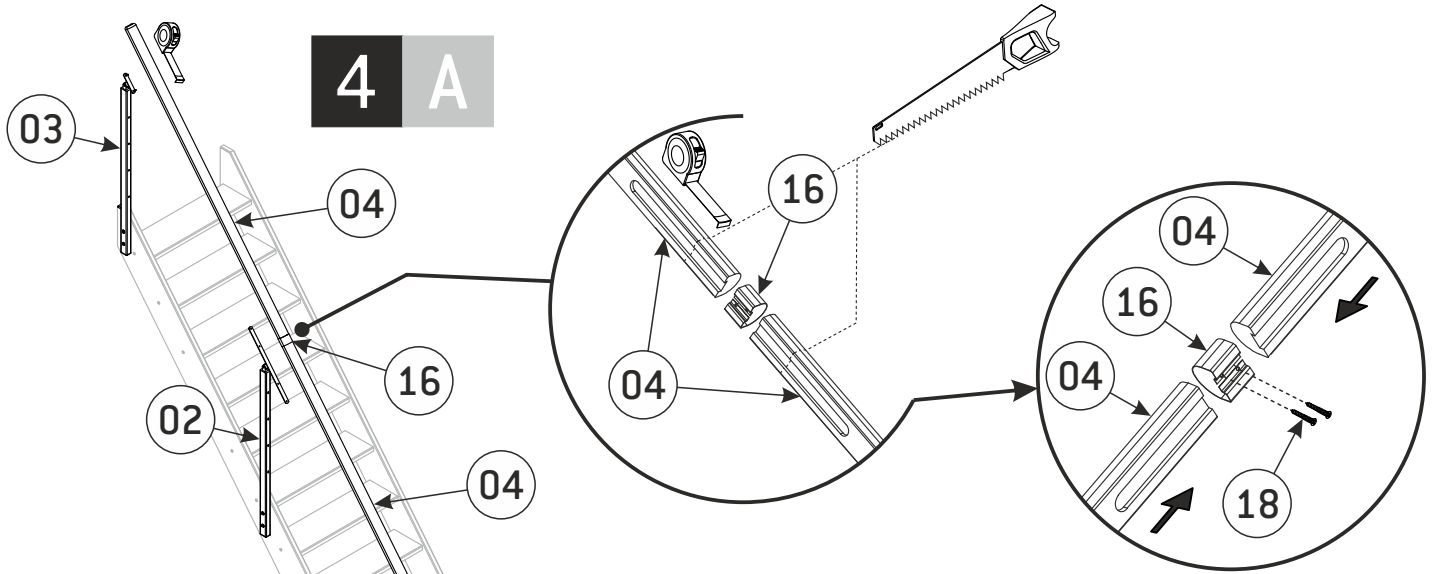

4 B

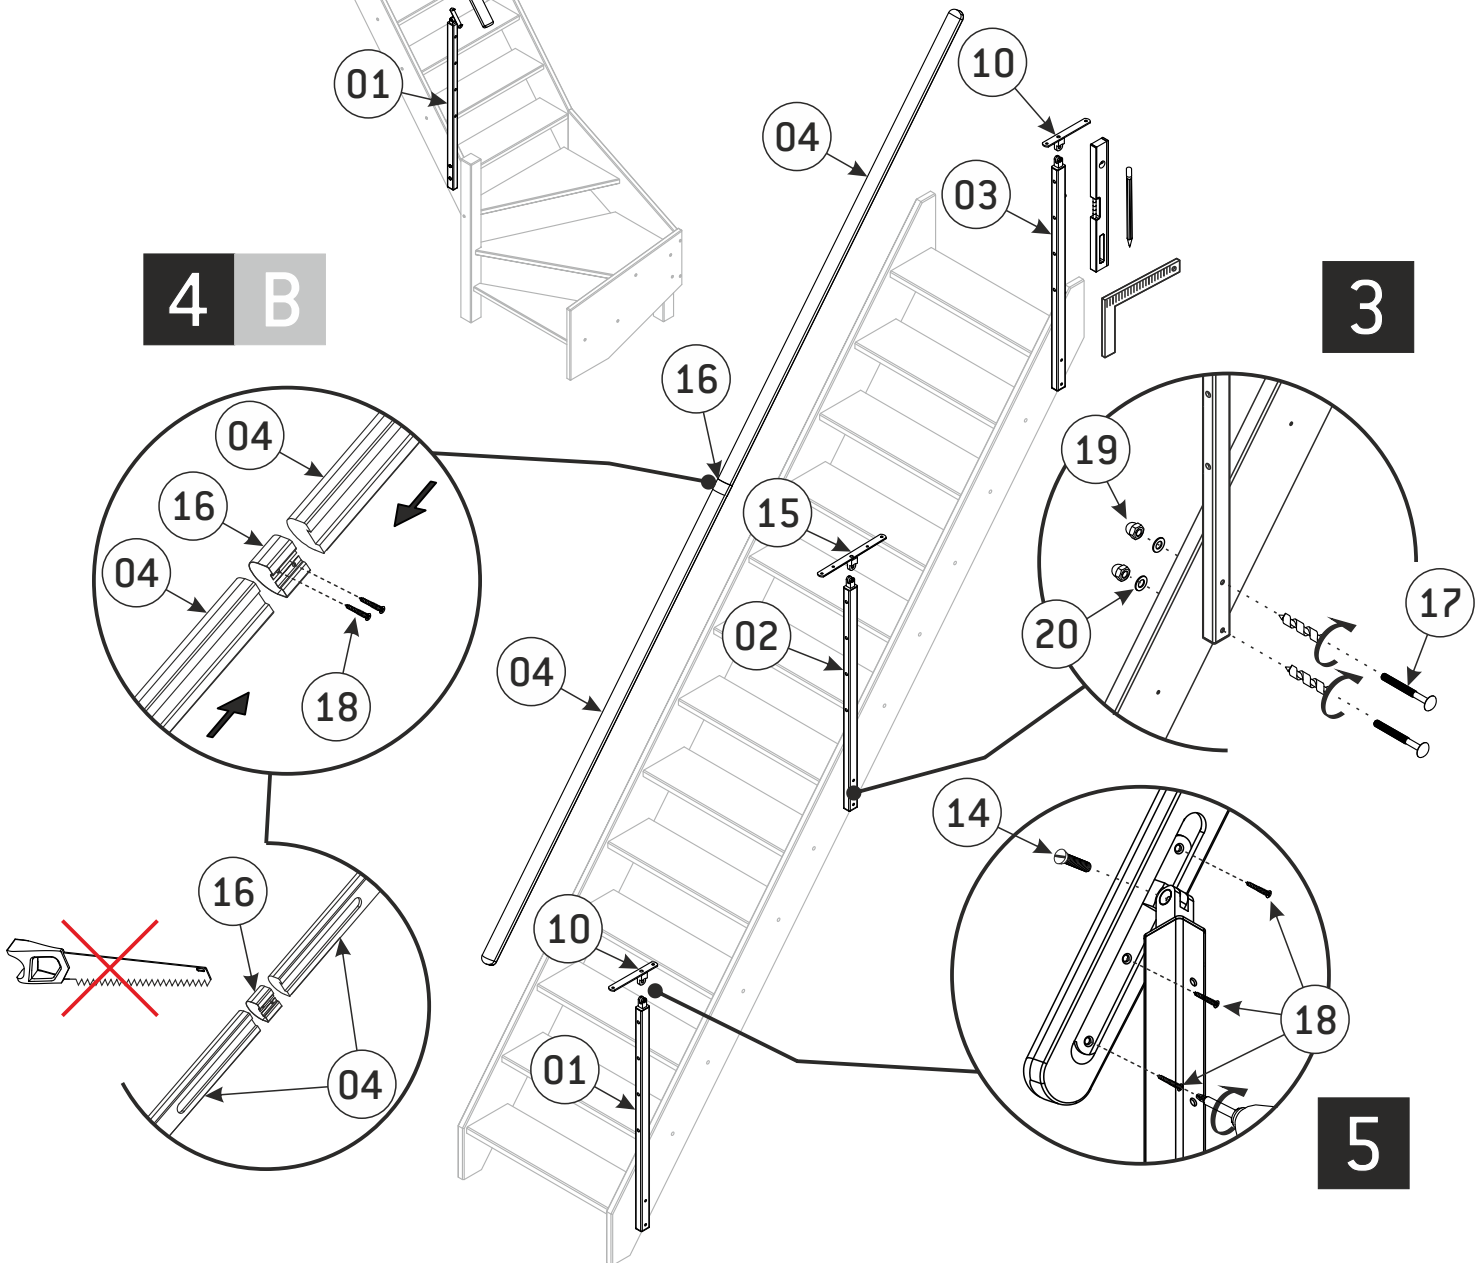

6

